

DESIGNED BY: JAF
CHECKED BY: SCB

NO.	DATE	DESCRIPTION

I HEREBY CERTIFY THAT THIS PLAN WAS PREPARED BY ME OR UNDER MY DIRECT SUPERVISION AND THAT I AM A DULY LICENSED PROFESSIONAL ENGINEER UNDER THE LAWS OF THE STATE OF MINNESOTA.



SAMUEL C. BUDZYNA
DATE: XIXXXXXX LIC. NO. 54797

Option 2 - Bump Outs

Lincolnshire
CITY OF ROCHESTER,
MINNESOTA

CITY PROJECT NO. JXXXX
SP PROJECT NO. ---

SHEET --- OF ---

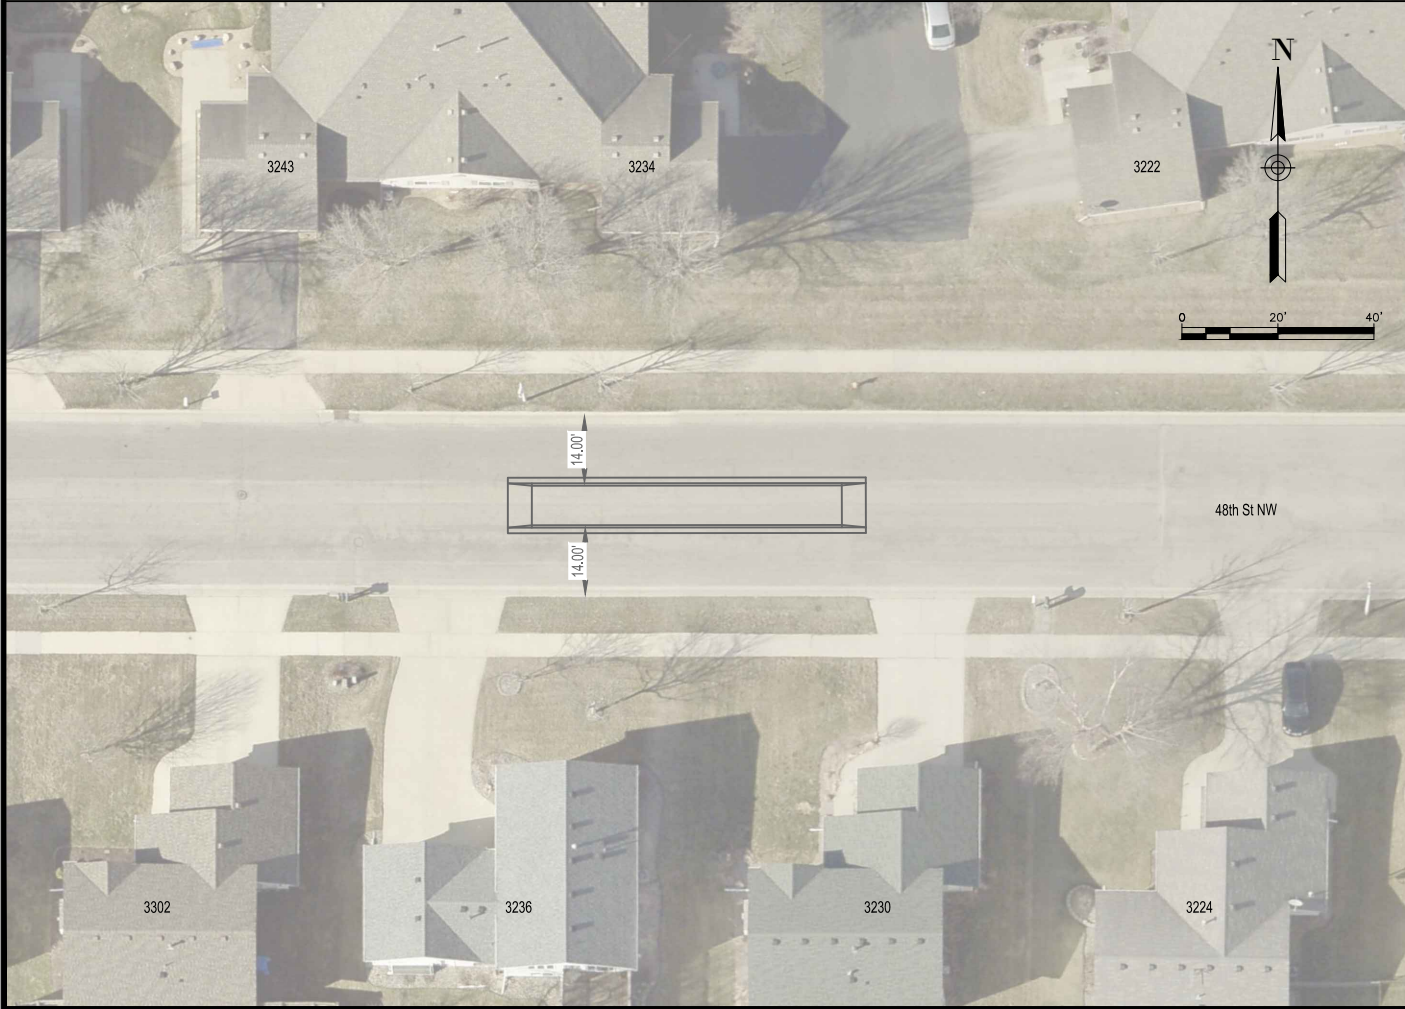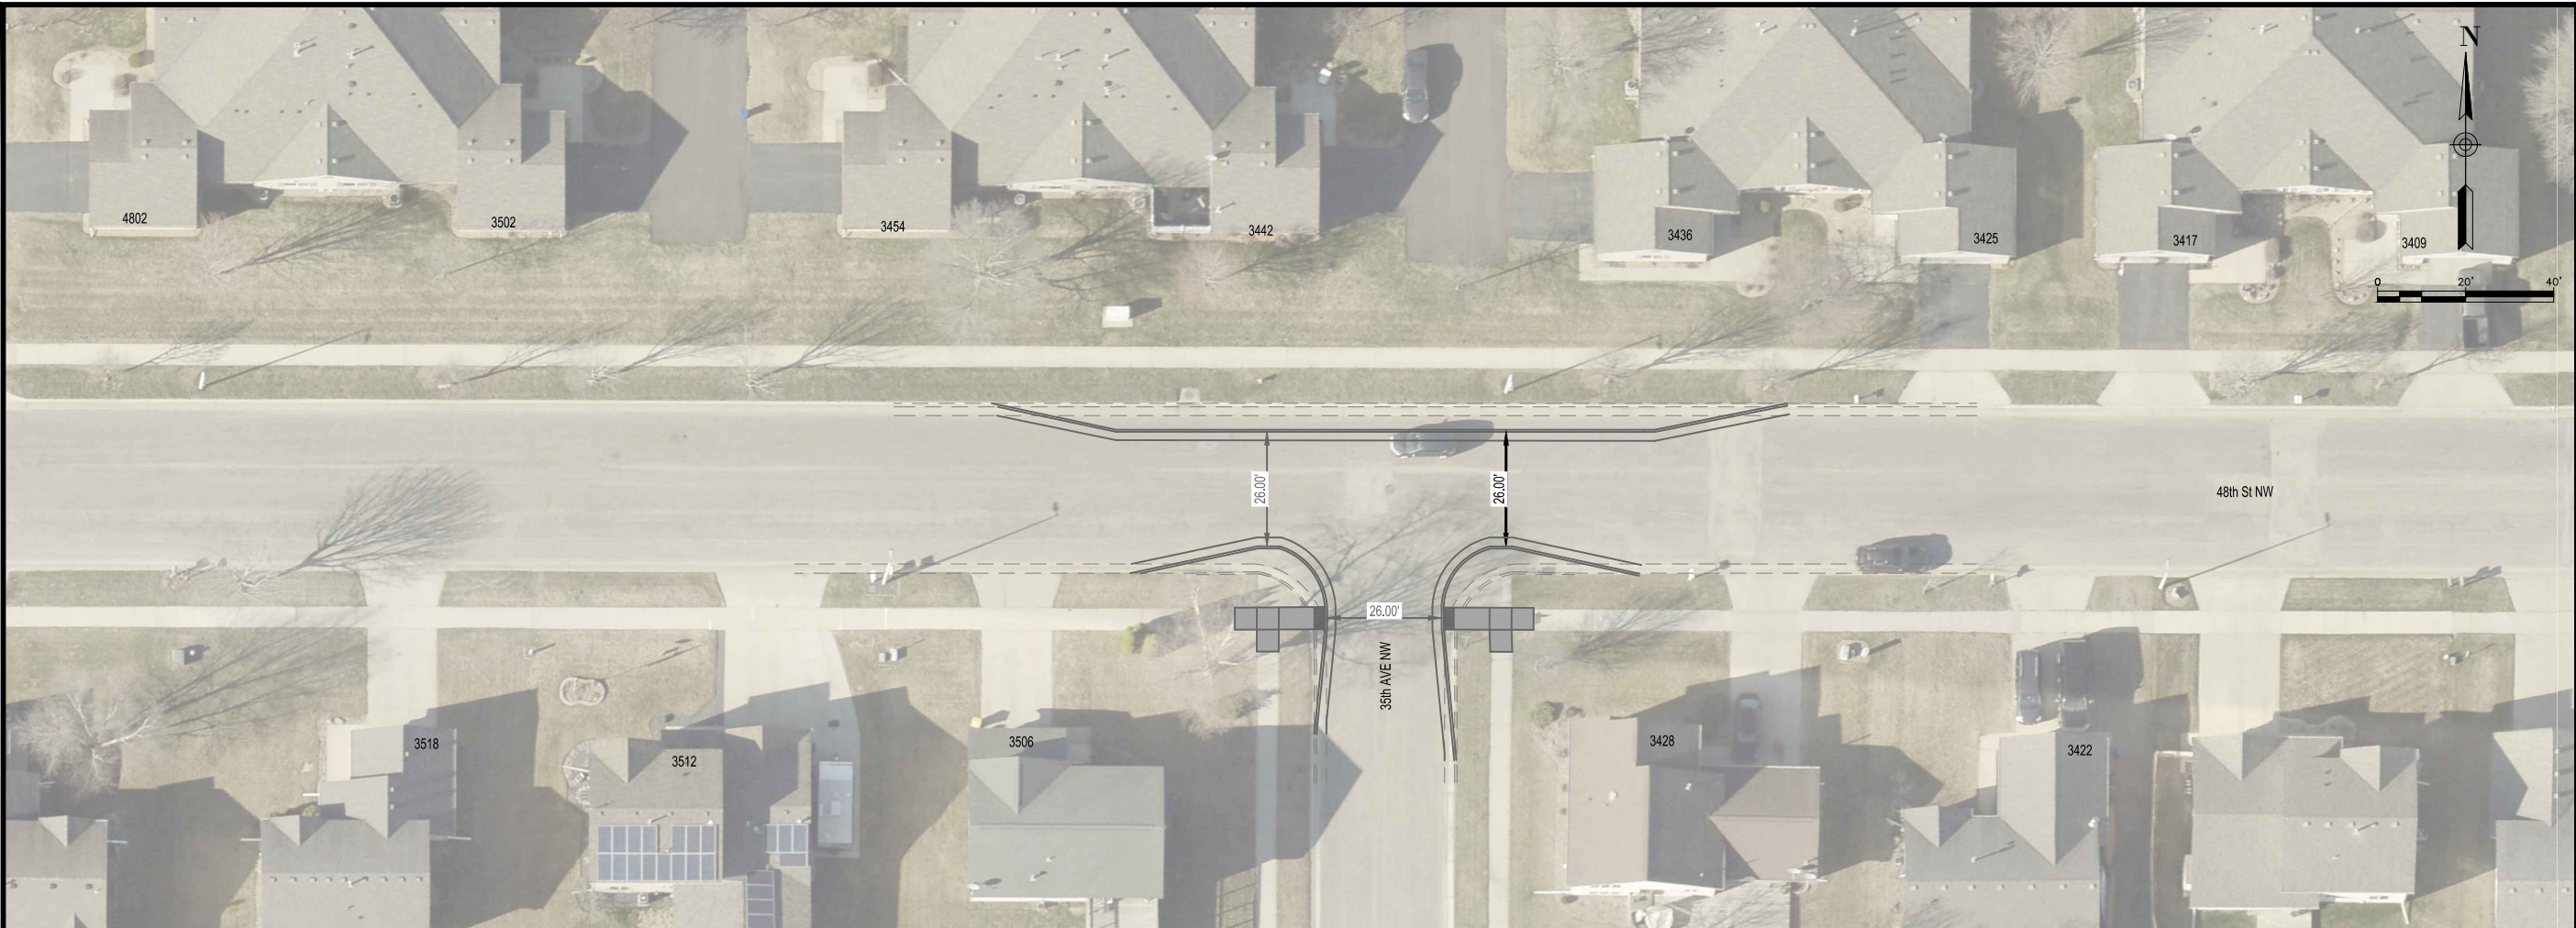

ROCHESTER PUBLIC WORKS MINNESOTA

4001 W River Parkway NW
Suite 100 - DSIC
Rochester, MN 55901
Phone: (507) 328-2400
Fax: (507) 328-2401

DESIGNED BY: JAF CHECKED BY: SCB

NO.	DATE	DESCRIPTION

I HEREBY CERTIFY THAT THIS PLAN WAS PREPARED BY ME OR UNDER MY DIRECT SUPERVISION AND THAT I AM A DULY LICENSED PROFESSIONAL ENGINEER UNDER THE LAWS OF THE STATE OF MINNESOTA.

SAMUEL C. BUDZYNA
DATE: LIC. NO. 54797

Option 2 - Bump Outs

Lincolnshire
CITY OF ROCHESTER,
MINNESOTA

CITY PROJECT NO. JXXXX SP PROJECT NO. ---

SHEET --- OF ---