


- LEGEND**
- EXISTING STORM SEWER (COLVERTS)
 - PROPOSED STORM SEWER
 - PONDING AREAS
 - NATURAL CHANNEL
 - OPEN CHANNEL IMPROVEMENT
 - OVERL AND DRAINAGE ROUTES
 - STUDY LIMITS
 - MAJOR DISTRICT BOUNDARIES
 - MONITORING WELLS
 - POND NUMBERS
 - HIGH WATER LEVEL/LOW WATER LEVEL
 - WATER QUALITY CLASSIFICATION

- LEGEND**
- WATER QUALITY CLASSIFICATIONS**
- CLASS I SCENIC RECREATION
 - CLASS II WILD LIFE HABITAT
 - CLASS III NUTRIENT TRAP
 - CLASS IV SEDIMENT BASIN
 - CLASS V STORM WATER BASIN

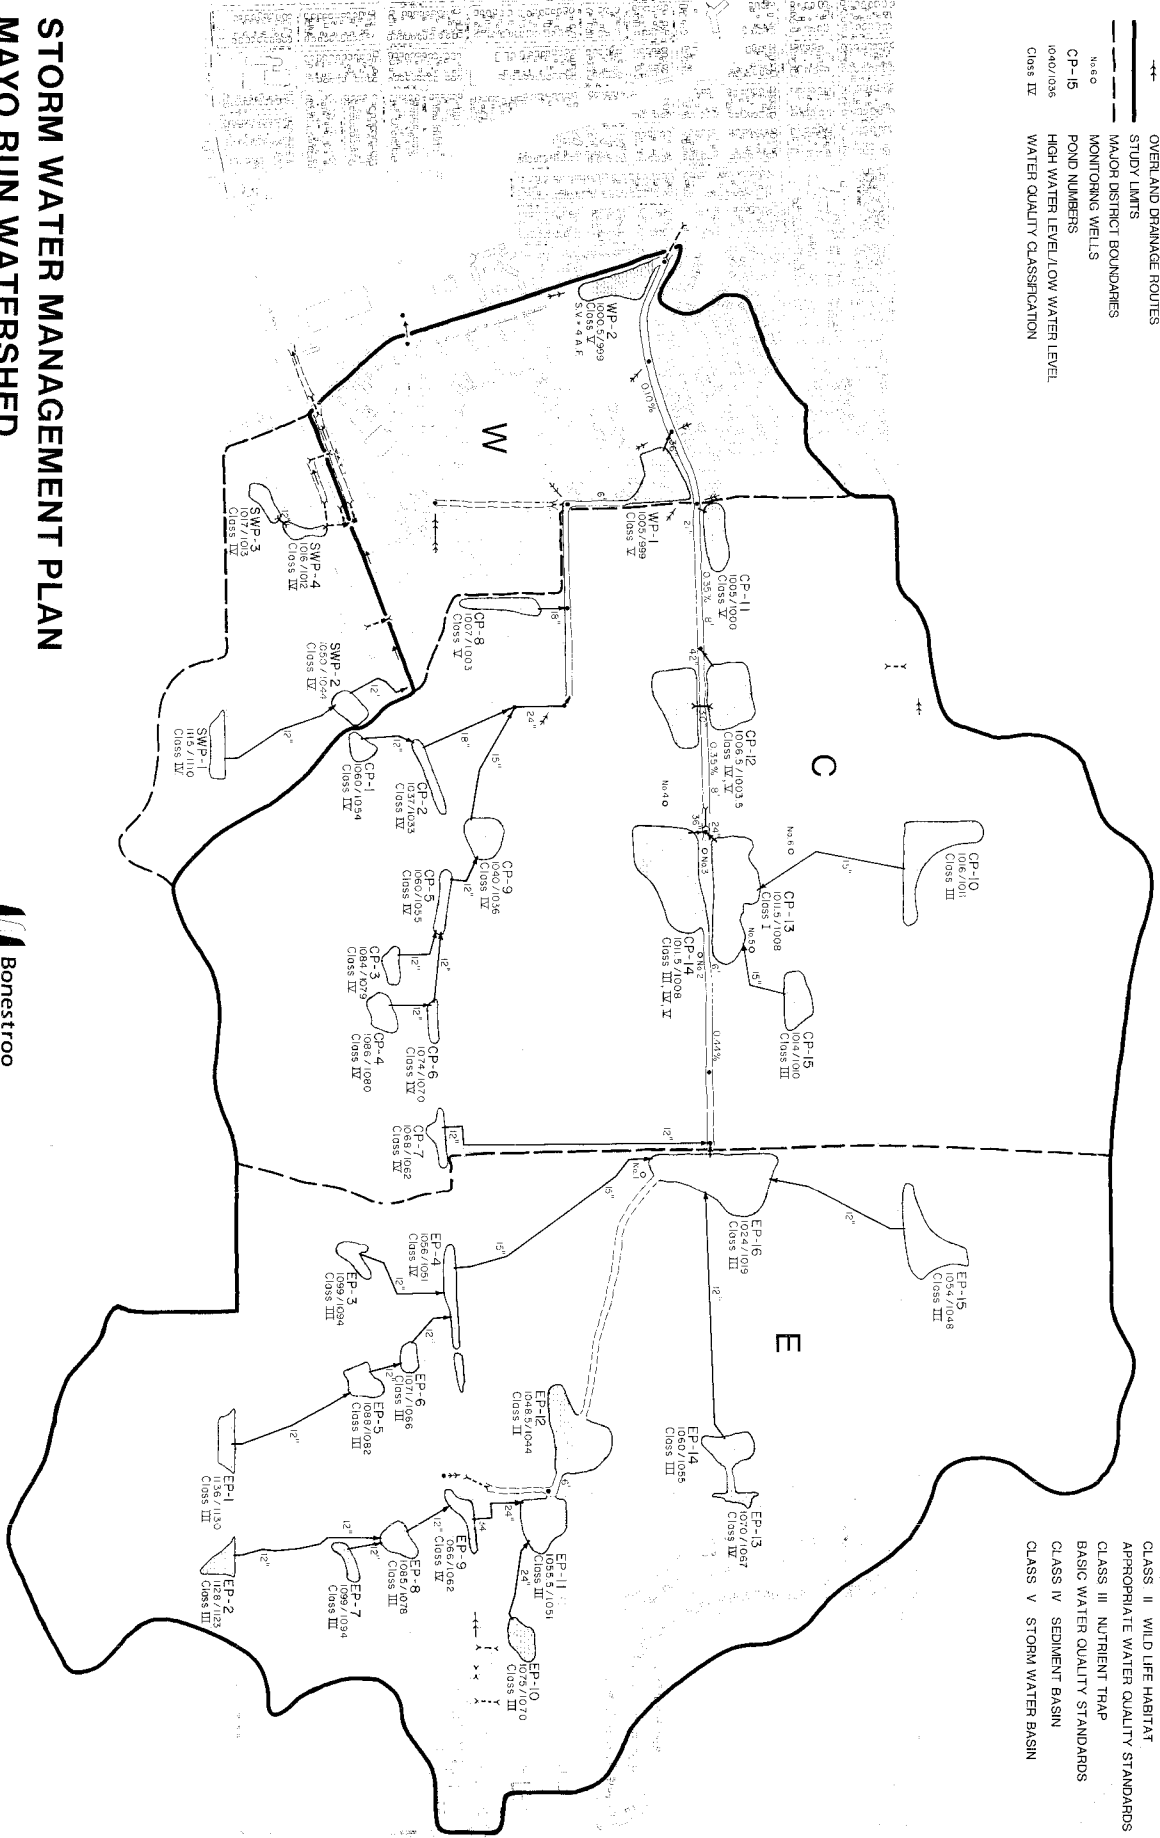

STORM WATER MANAGEMENT PLAN
MAYO RUN WATERSHED

ROCHESTER, MINNESOTA
 STORM WATER MANAGEMENT PLAN

MAY, 1991 COMM. 36302

FIGURE NO. 8

Bonestroo
 Rosene
 Anderlik &
 Associates
 Engineers & Architects
 St. Paul, Minnesota

