

Revision comment: ...
Revised: ...



4001 W River Parkway NW - Suite 100
Rochester, MN 55901
www.rochestermn.gov/departments/public-works
Phone: (507) 326-2400 FAX: (507) 326-2401



STRIPING
22nd Ave NW
E Frontage Rd to 48th St NW

Designer: JED
Checker: SCS

City Job# J8208
Sheet 1 of 2 Sheets

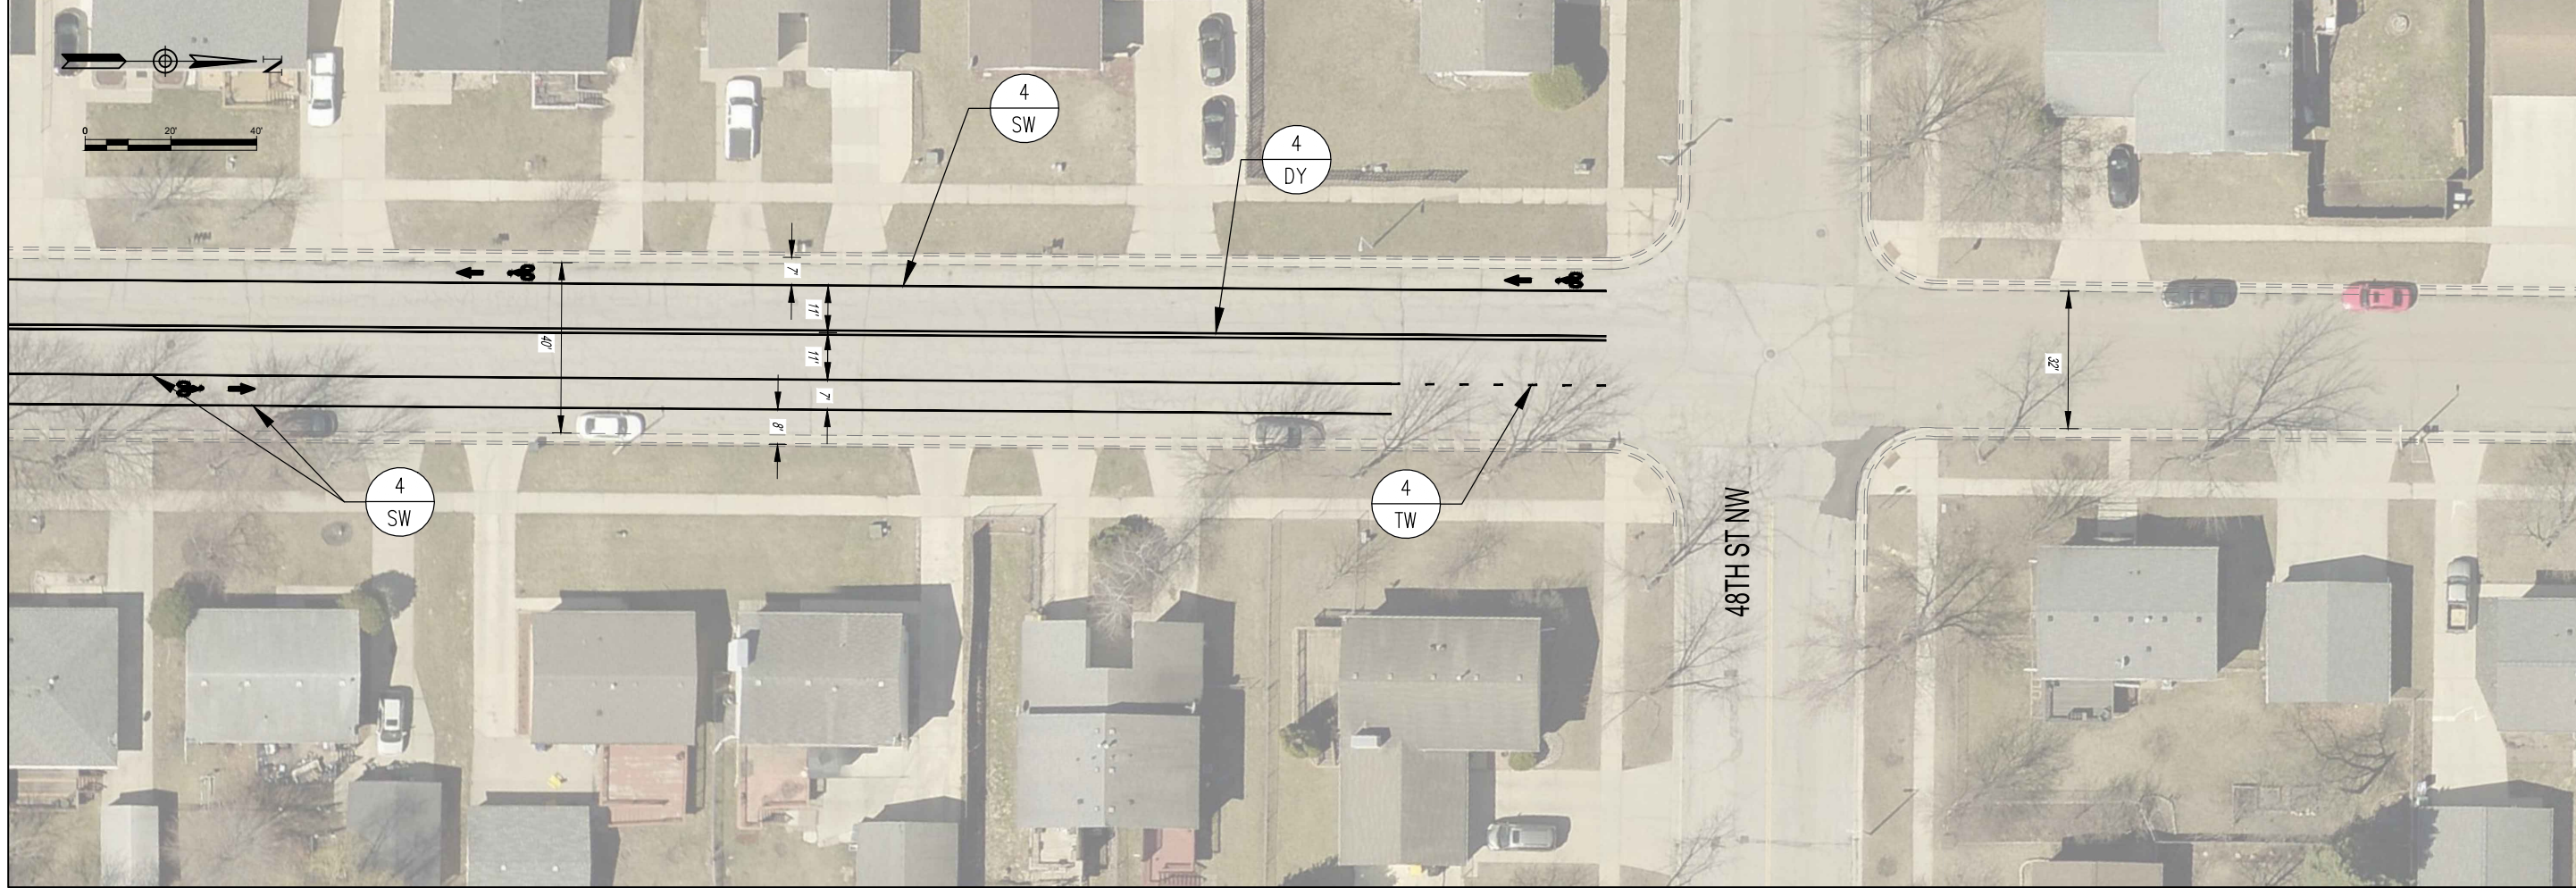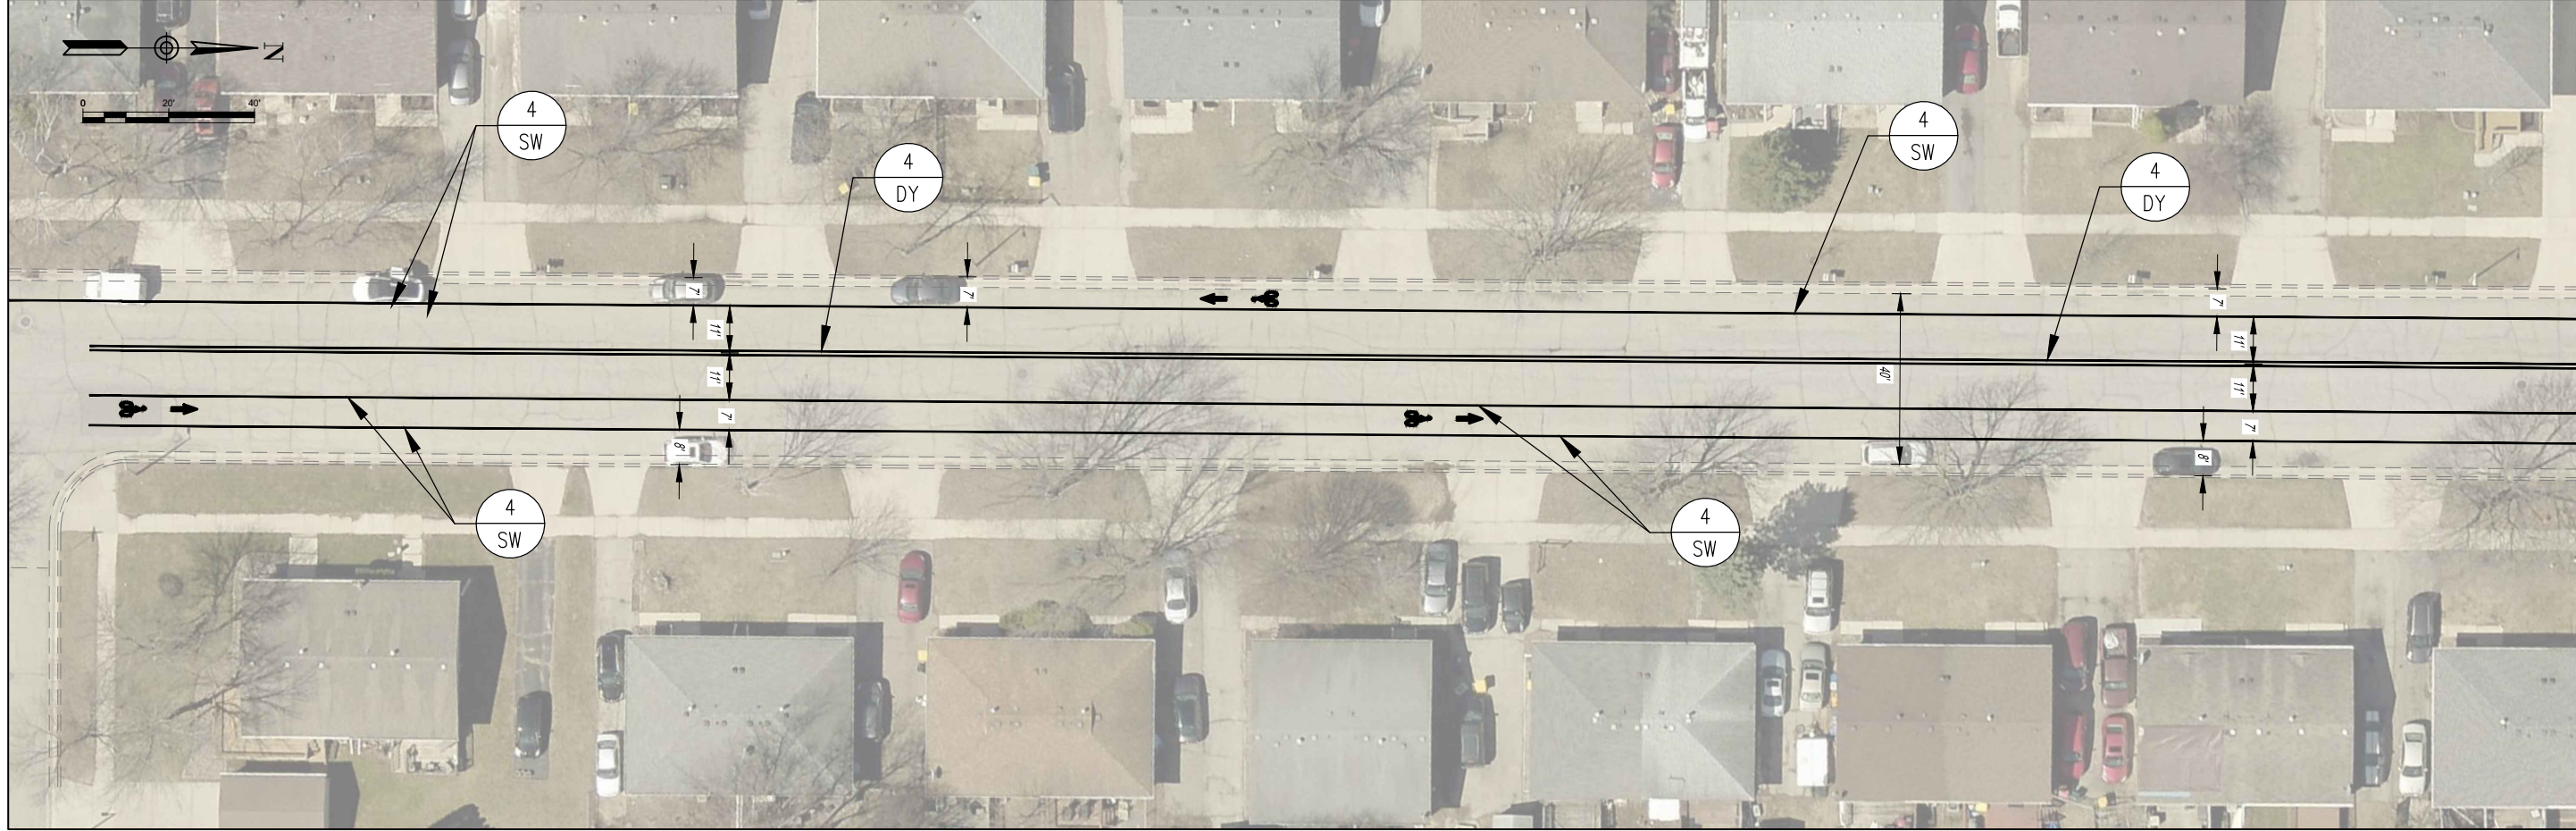

Revision comment: ---
Revised: ---

4001 W River Parkway NW, Suite 100
Rochester, MN 55901
www.rochestermn.gov/departments/public-works
Phone: (507) 328-2400 FAX: (507) 328-2401



STRIPING
22nd Ave NW
E Frontage Rd to 48th St NW

Designer: JED
Checker: SCB

City Job# J8208
Sheet 1 of 5 Sheets